



AUSTINMER SLSC INC

Function Centre
PO Box 520, Thirroul NSW 2515
Phone: 0404 077 570
ABN 57 984 732 704

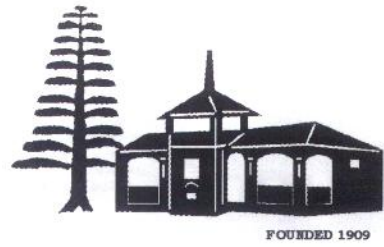

STREET

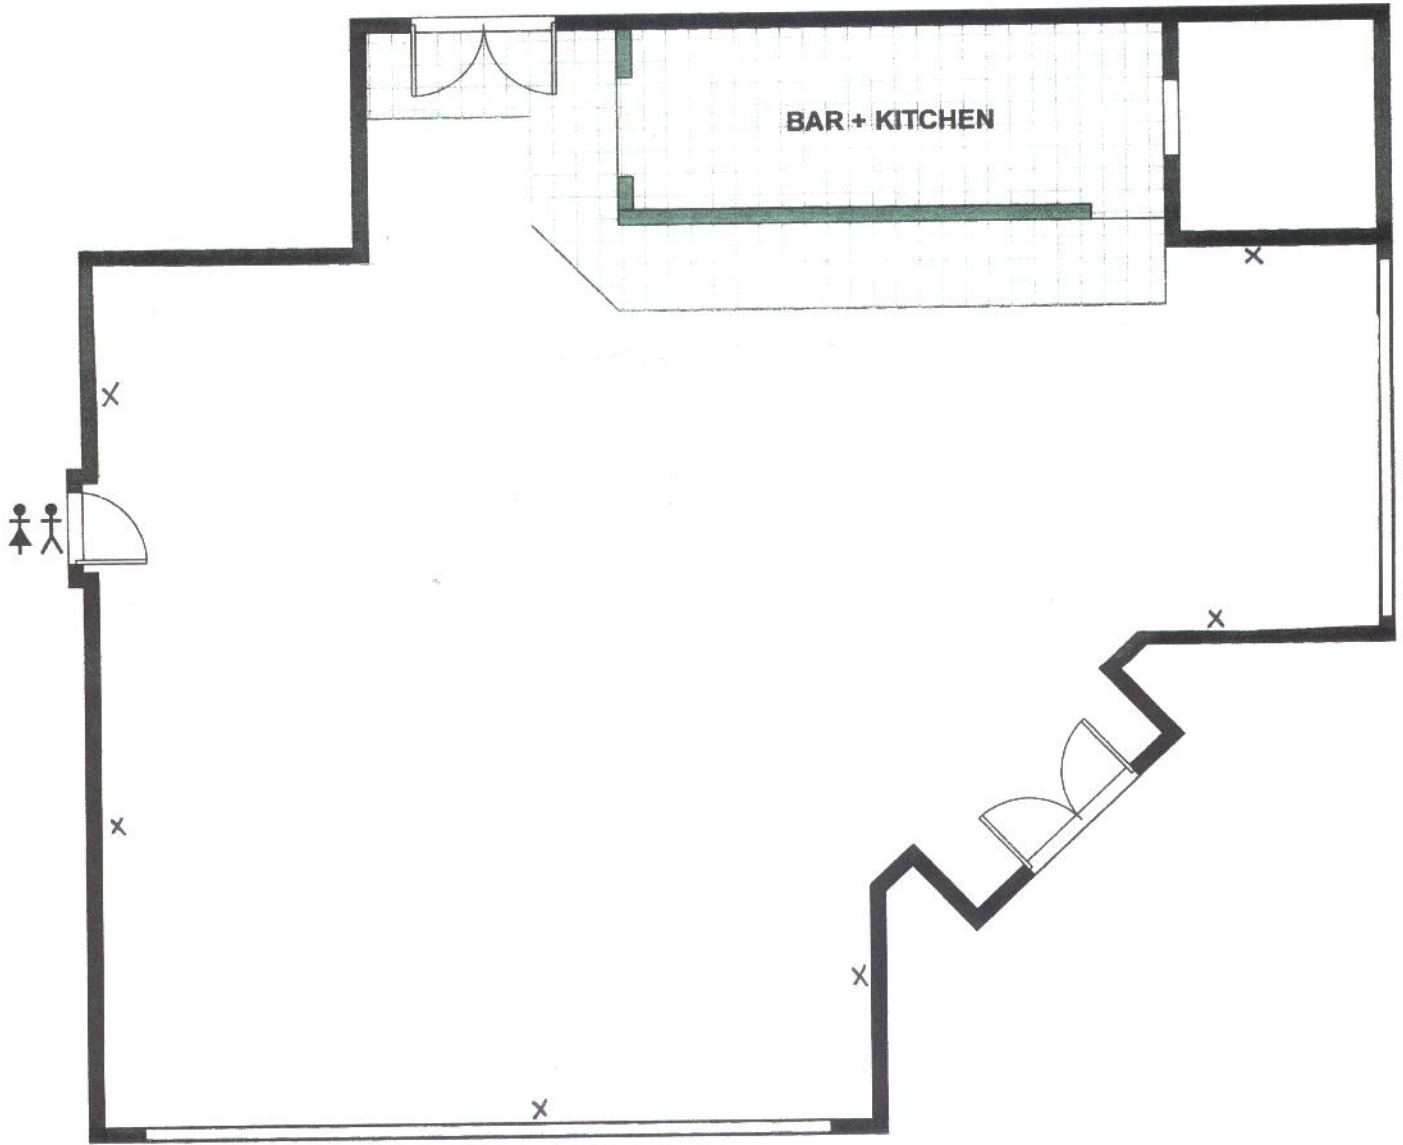

BEACH

x = powerpoints

RECEPTION FLOOR PLAN scale 1:100